



REPUBLIC OF THE PHILIPPINES
OBO
 MUNICIPALITY OF CONSOLACION

RECOMMENDING APPROVAL:

HEAD ARCHITECTURAL SECTION DATE
 APPROVED:

BUILDING OFFICIAL DATE

- LEGEND:**
- (D1) - DOOR TAG
 - (W1) - WINDOW TAG
 - WF-1 - WALL FINISH TAG
 - (10) - STEP NUMBER
 - F.F.L. - FINISH FLOOR LEVEL
 - S.S.L. - STRUCTURAL SLAB LEVEL
 - F.G.L. - FINISH GRADE LEVEL
 - WAC - WINDOW-TYPE AIR CONDITIONER
 - (A/A-4) - SECTION
 - (A/A-4) - ELEVATION TAG
 - FFL - FINISH FLOOR LEVEL DEPRESSION
 - FFL - FINISH FLOOR LEVEL DEPRESSION
 - 100 - 100mm THK. AAC BLOCK W/ 2mm THK. SKIMCOAT ON BOTH SIDES
 - 150 - CHB 4" (100MM) THK. W/ 1" (25mm) THK. CEMENT PLASTER ON BOTH SIDES
 - 200 - CHB 6" (150MM) THK. W/ 1" (25mm) THK. CEMENT PLASTER ON BOTH SIDES
 - 100 - DRYWALL

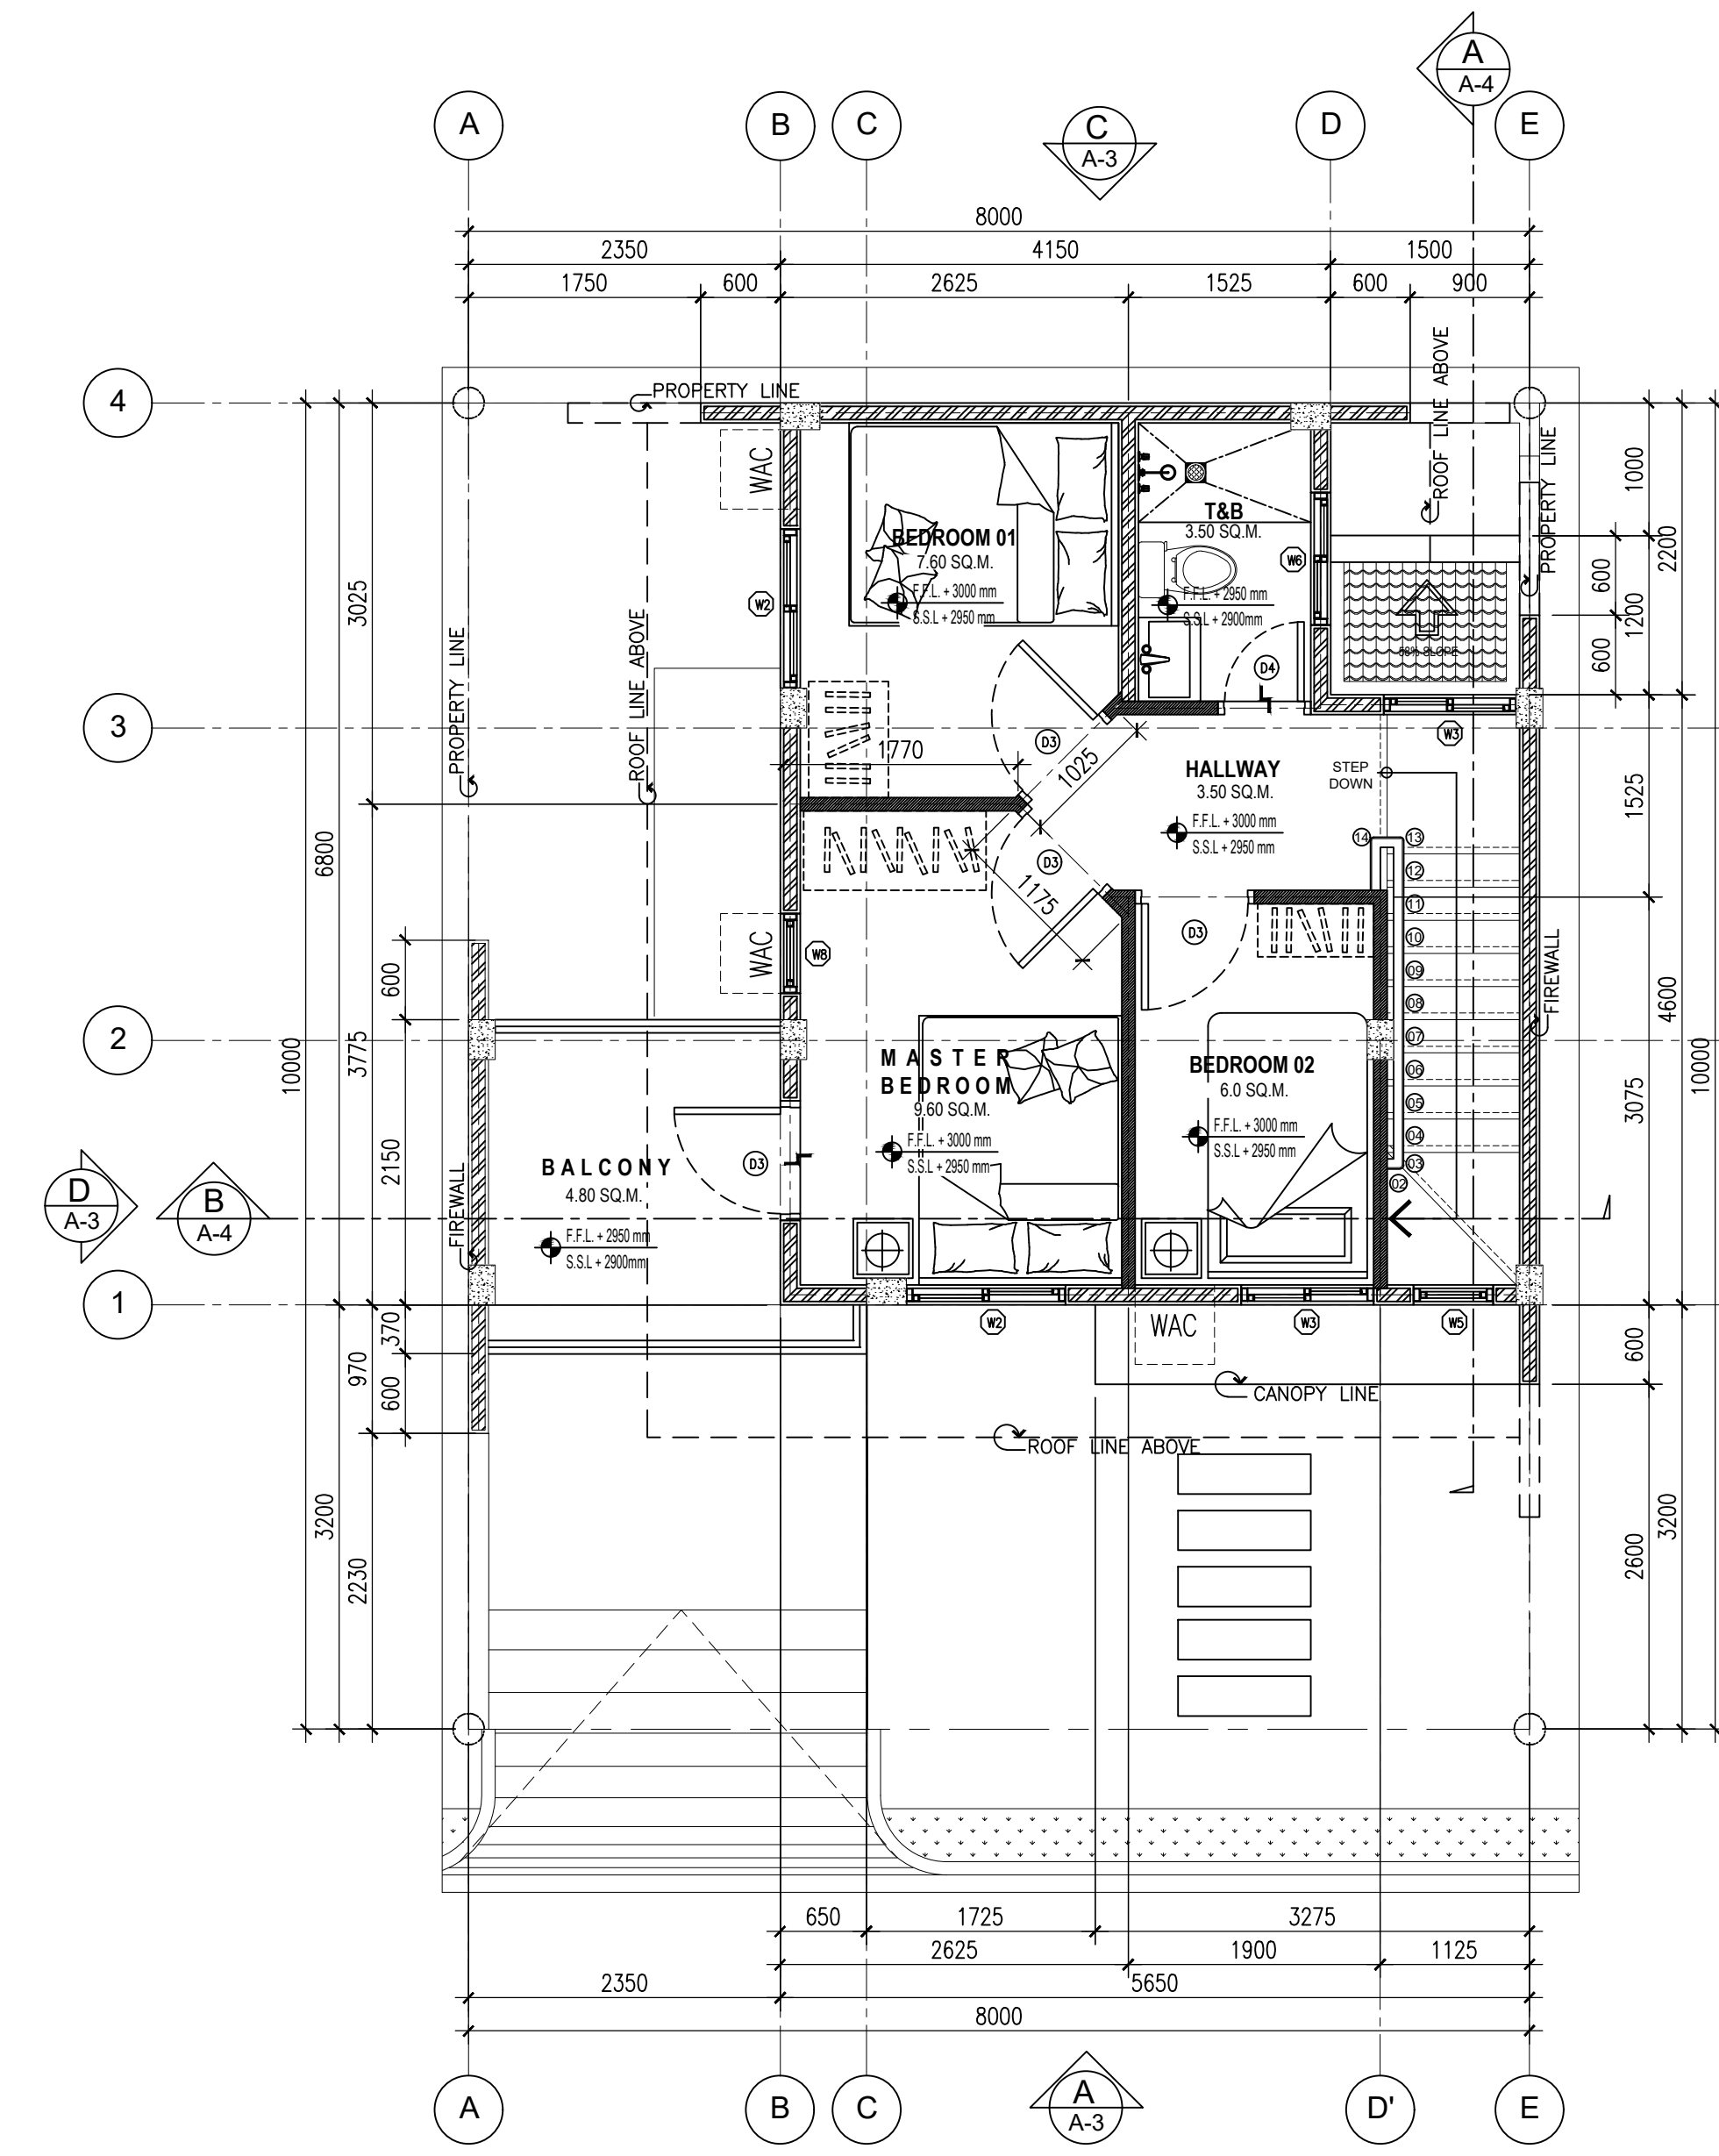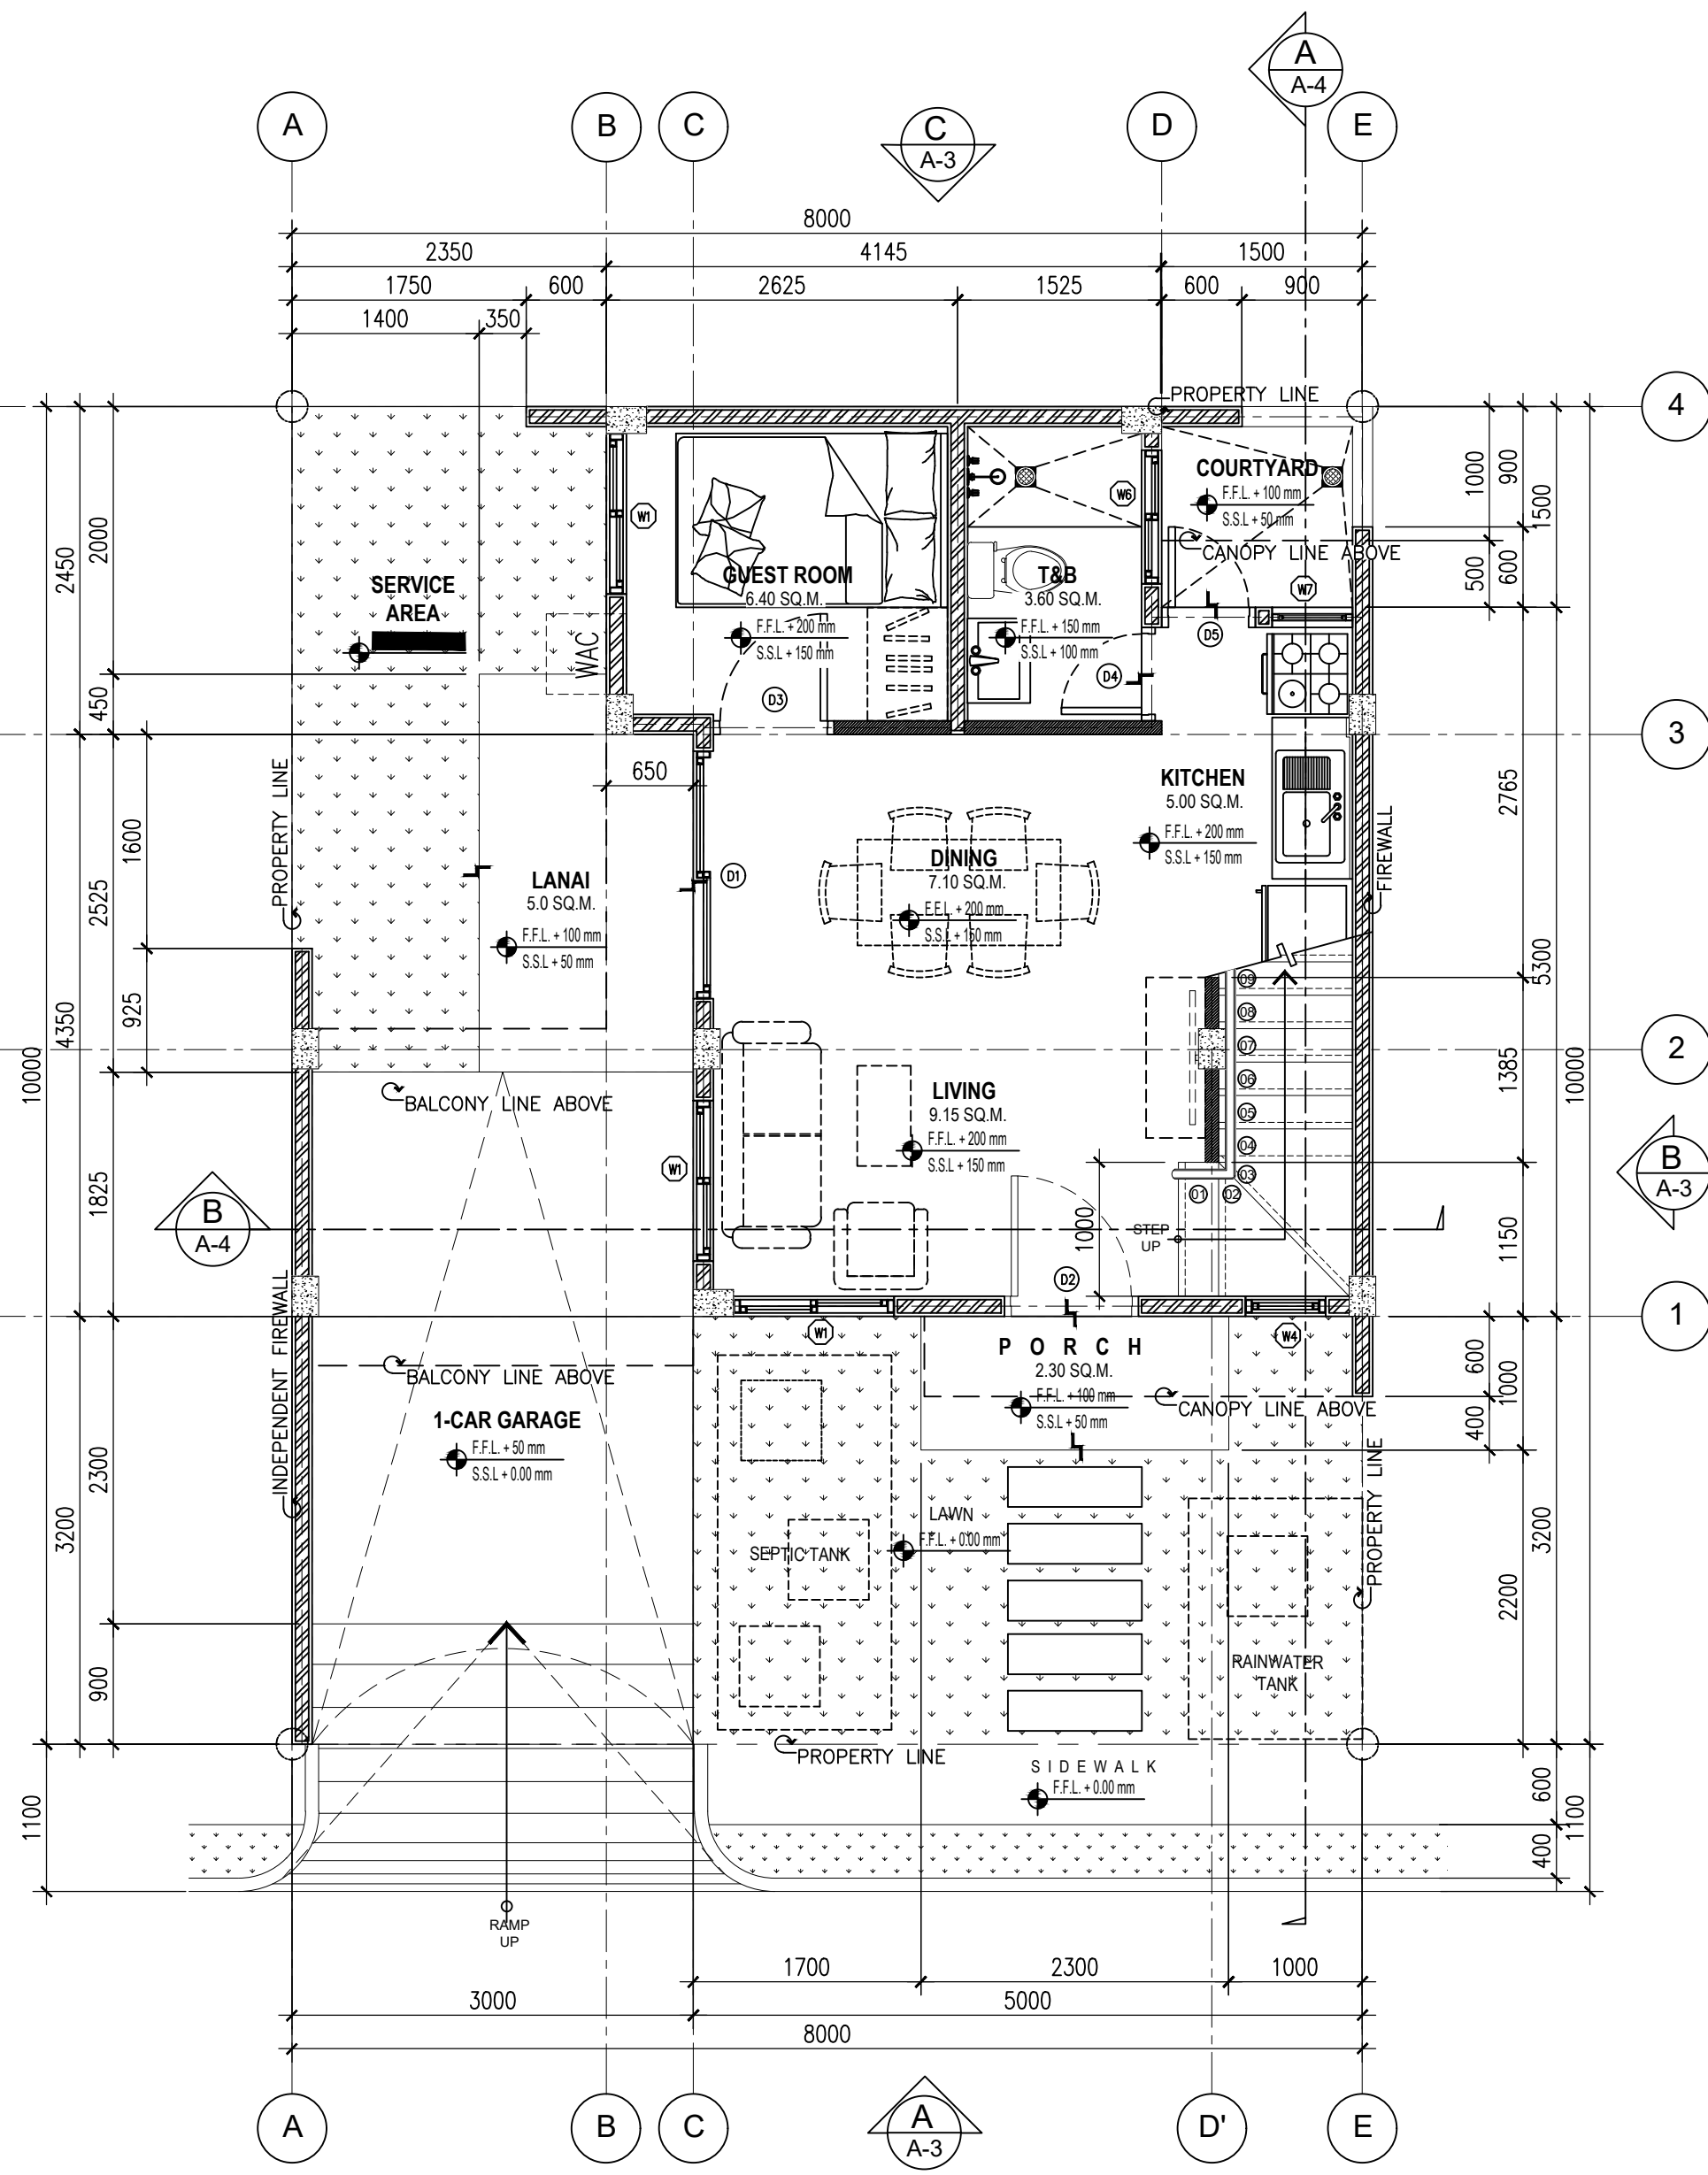

MATERIAL SCHEDULE

WALL FINISH TAG	MATERIAL SPECIFICATIONS
	- SEMI-GLOSS PAINT FINISH (COLOR: WHITE)
	- 40 X 40 NON-SKID CERAMIC TILES

TYPICAL SINGLE ATTACHED
GROUND FLOOR PLAN
 SCALE: 1:50 M

TYPICAL SINGLE ATTACHED
SECOND FLOOR PLAN
 SCALE: 1:50 M

Unit 5-B-1 First St., Guadaluja Village
 Guadalupe, Cebu City 6000
 Email Address: fyi.designstudio@gmail.com
 Contact #: 032 - 513 8818, +63 933 497 4157

ARCHITECT : ARCH. CARL SAYCON, EnP, MA URP

REG. NO. : 0018601	DATE : FEB. 06, 2004
PTR. NO. : 234743	DATE : JAN. 07, 2019

T. I. N. : 217-259-520

SEAL

R.A. 9266 Section 33
 Drawing and specification and other contract documents signed, stamped or sealed, as instrument of service, are the intellectual property and documents of the architect, whether the object for which they are made is executed or not, if shall be unlawful for any person to duplicate or to make copies of said documents for use in the repetition of and for other projects of building, whether executed partly in whole without the written consent of architect or author of said documents.

PROJECT TITLE : **HAMPTON HILL RESIDENCES**
 (PROPOSED 2-STOREY SINGLE ATTACHED)

PROJECT OWNER : **WORLDWIDE CENTRAL PROPERTIES, INC**

LOCATION : BRGY. PULPOGAN/ TOLO-TOLO, CONSOLACION, CEBU

DRAWING CONTENTS
 - GROUND FLOOR PLAN
 - SECOND FLOOR PLAN

DESIGNED BY: FYI
 LICENSED progeCAD® 2017 USER

DATE DRAFTED:
 DATE UPDATED:
 DRAFTED BY: KMTO
 CHECK BY: LNB
 APPROVED BY: CEYS

ISSUED FOR:

<input checked="" type="checkbox"/> OWNER'S APPROVAL
<input type="checkbox"/> AS-BUILT
<input type="checkbox"/> BIDDING
<input checked="" type="checkbox"/> BUILDING PERMIT
<input type="checkbox"/> CONSTRUCTION
<input type="checkbox"/> ESTIMATE
<input type="checkbox"/> FABRICATION

REVISIONS:

NO.	DATE	DESCRIPTION

PROJECT CODE: 2018-CHS-RES-007

DRAWING NO. **A-2**